




DETAIL

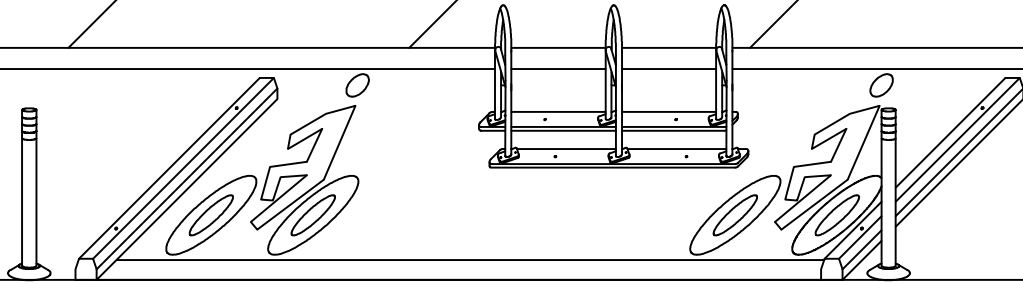

SITE PLAN

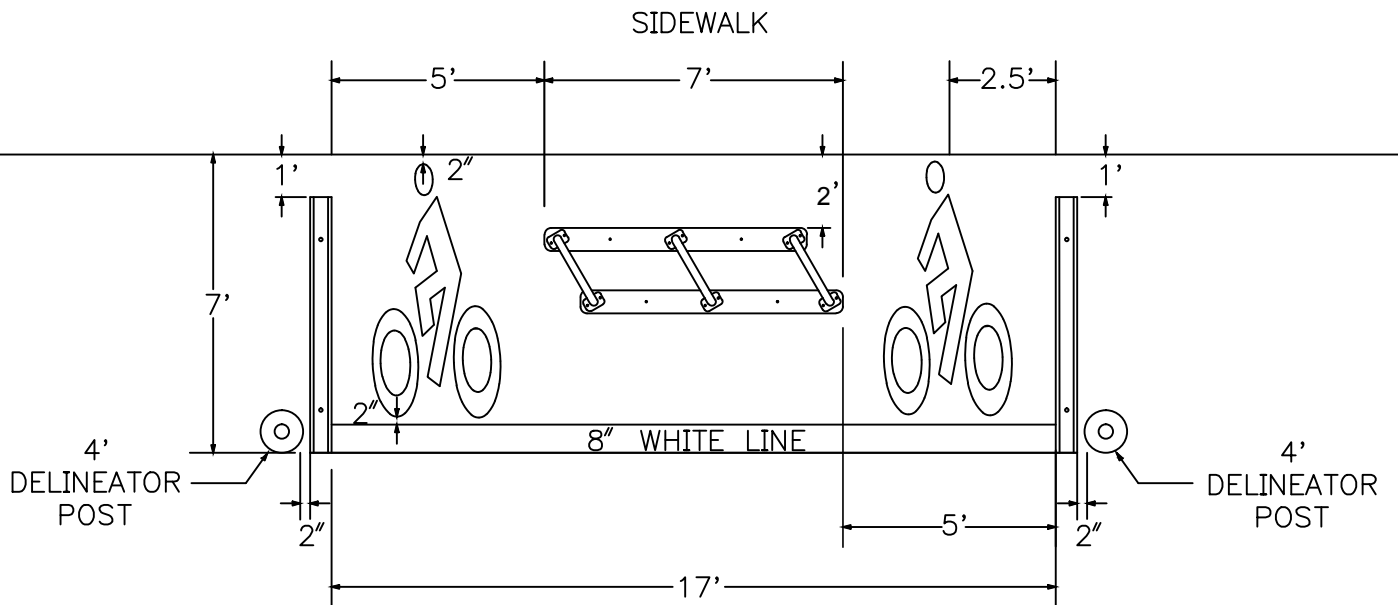

DETAIL

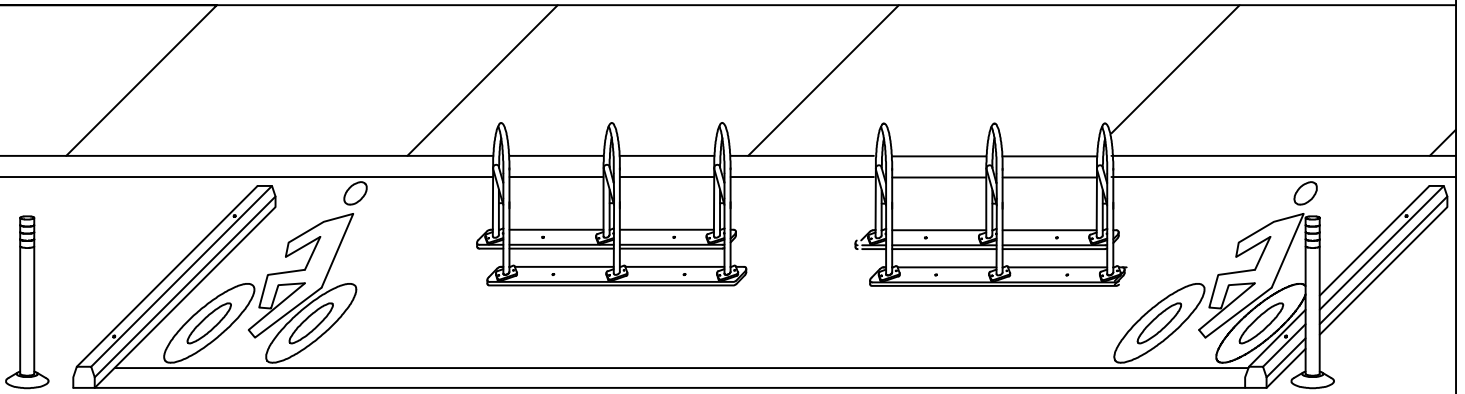

SITE PLAN

